




**SECOND FLOOR 1/200**

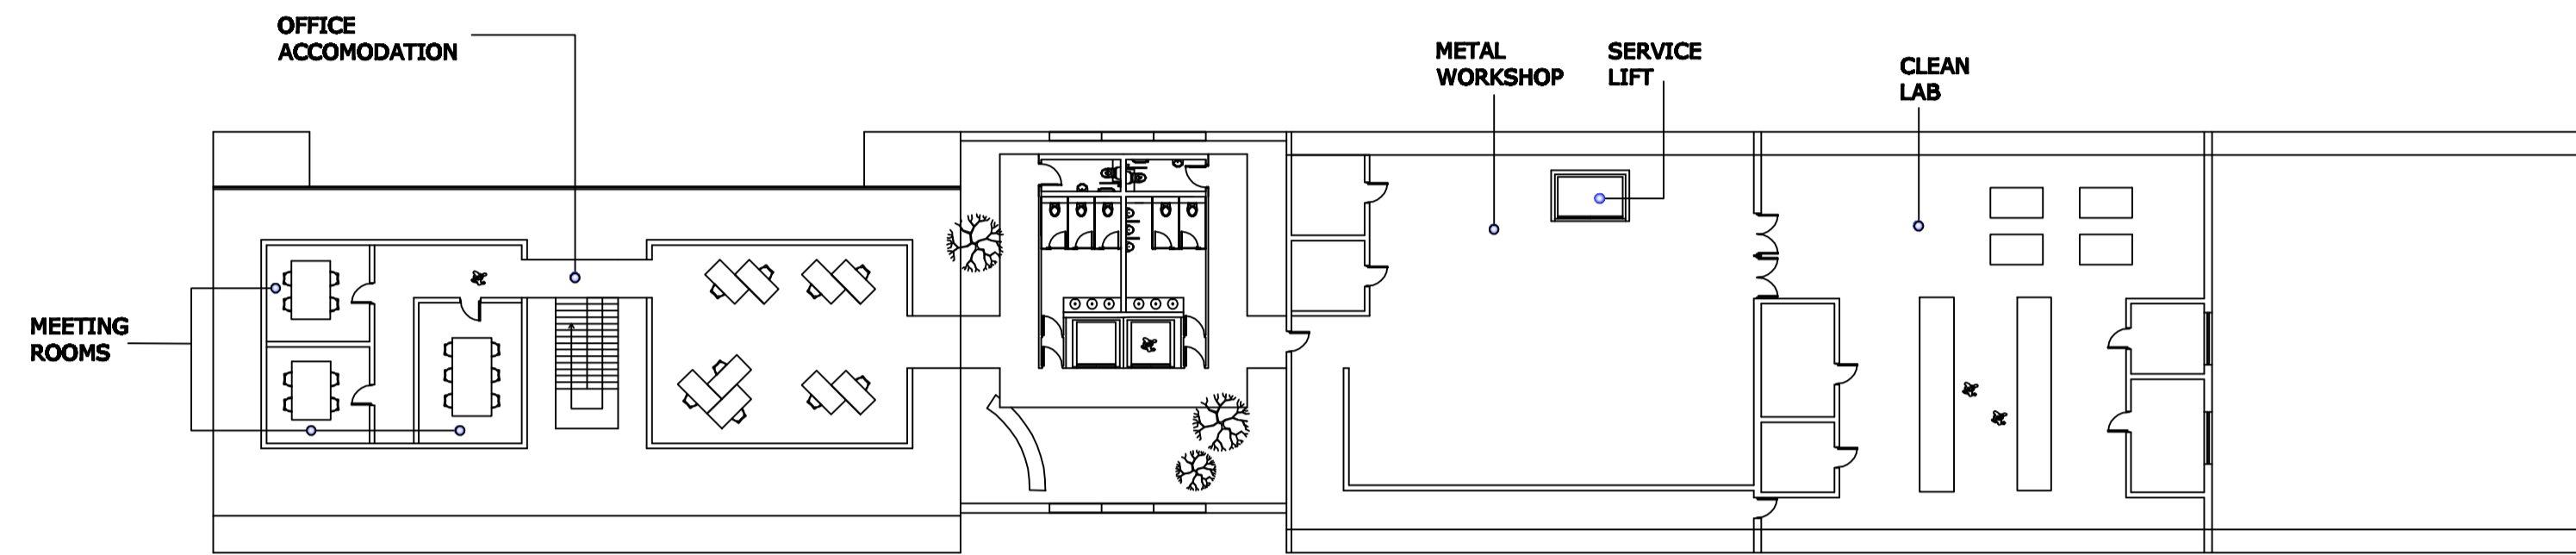


**FIRST FLOOR 1/200**

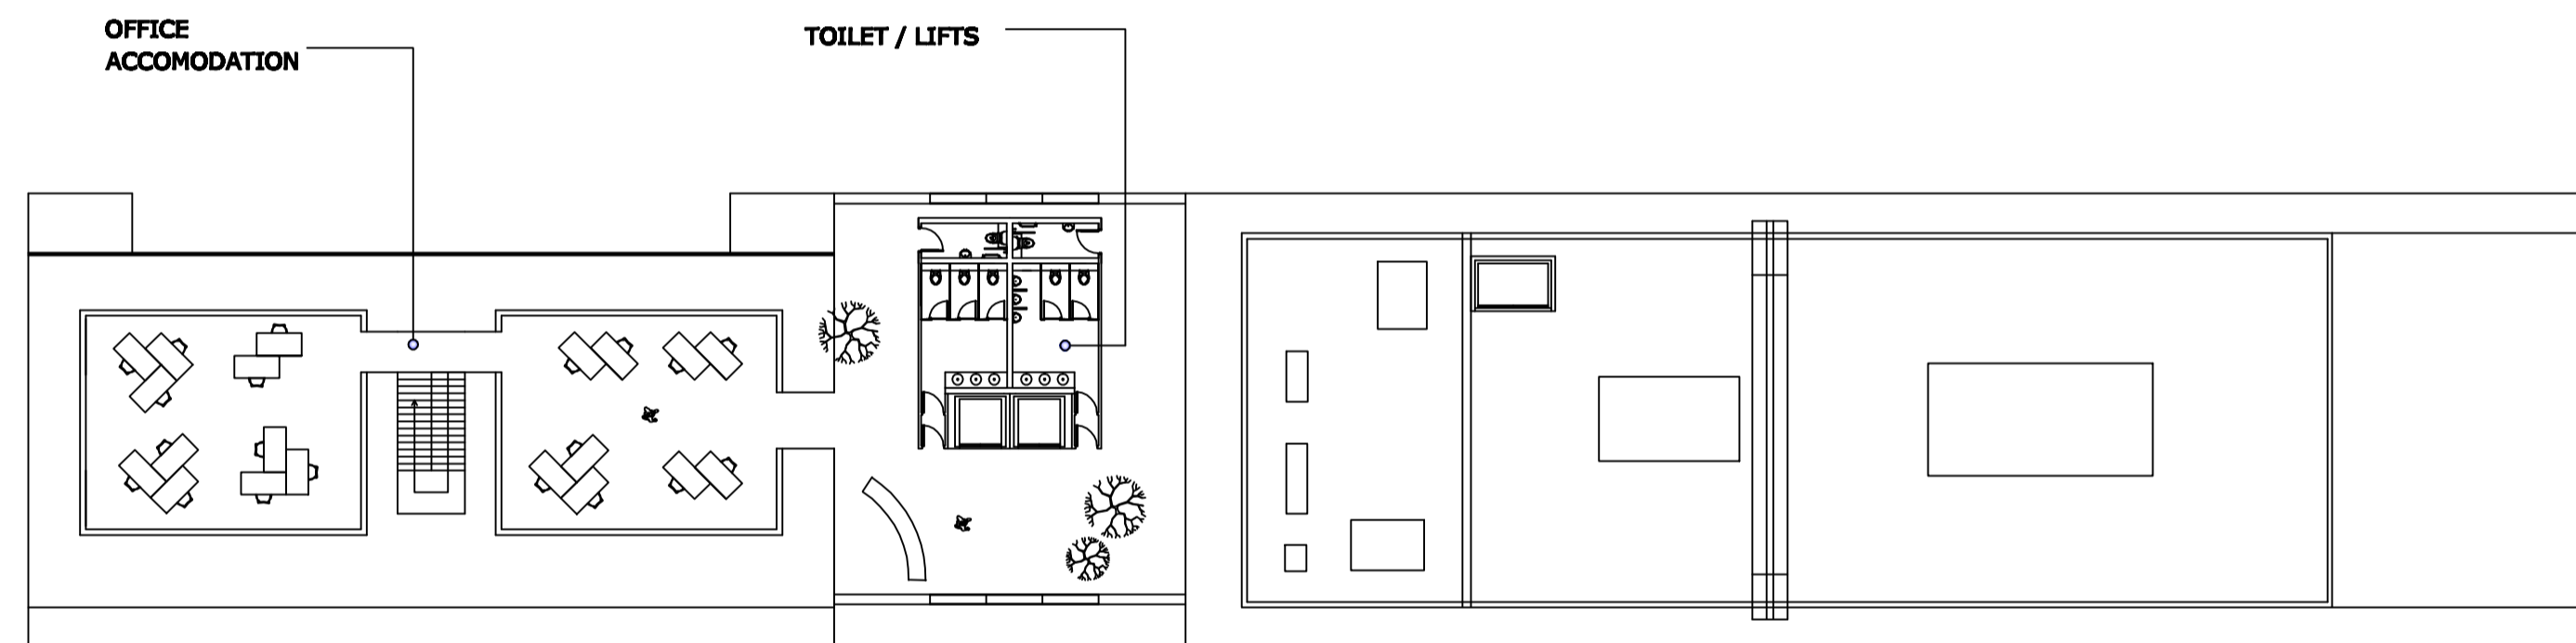

**GROUND FLOOR 1/200**

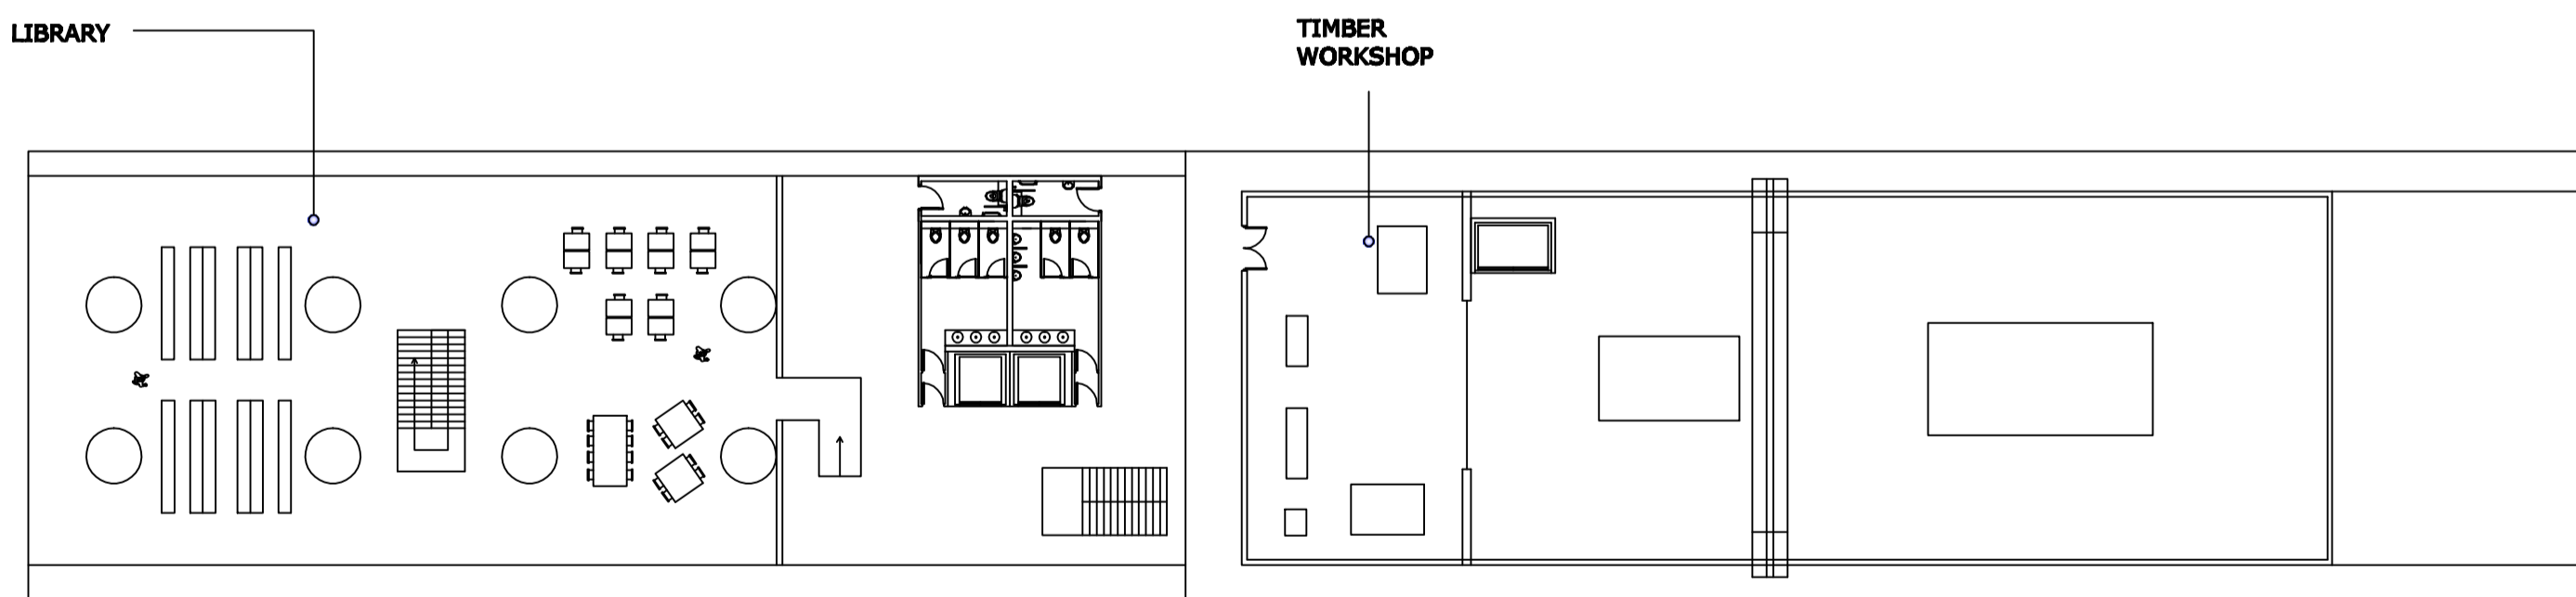

**BASEMENT -1 1/200**

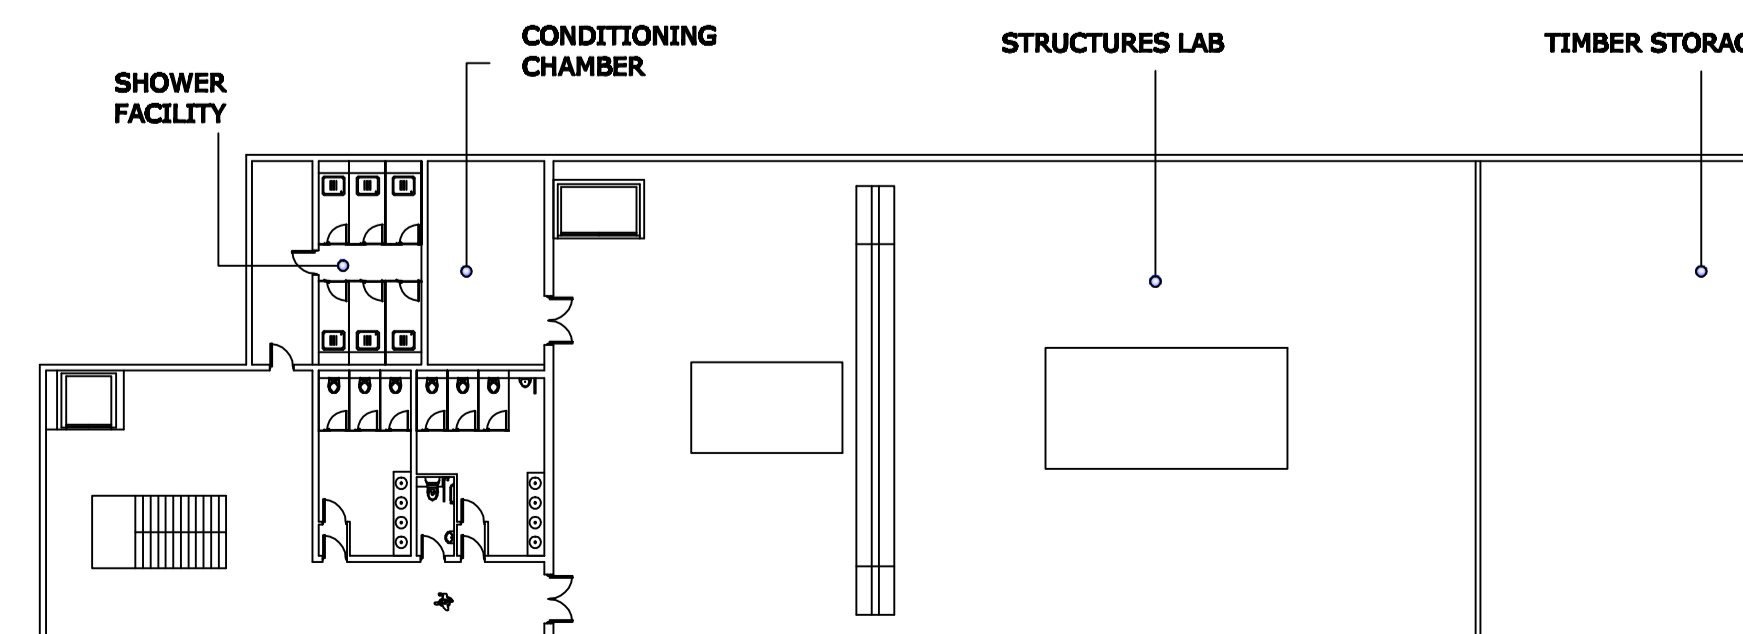

**BASEMENT -2 1/200**

