


SECTION A-A 1/200

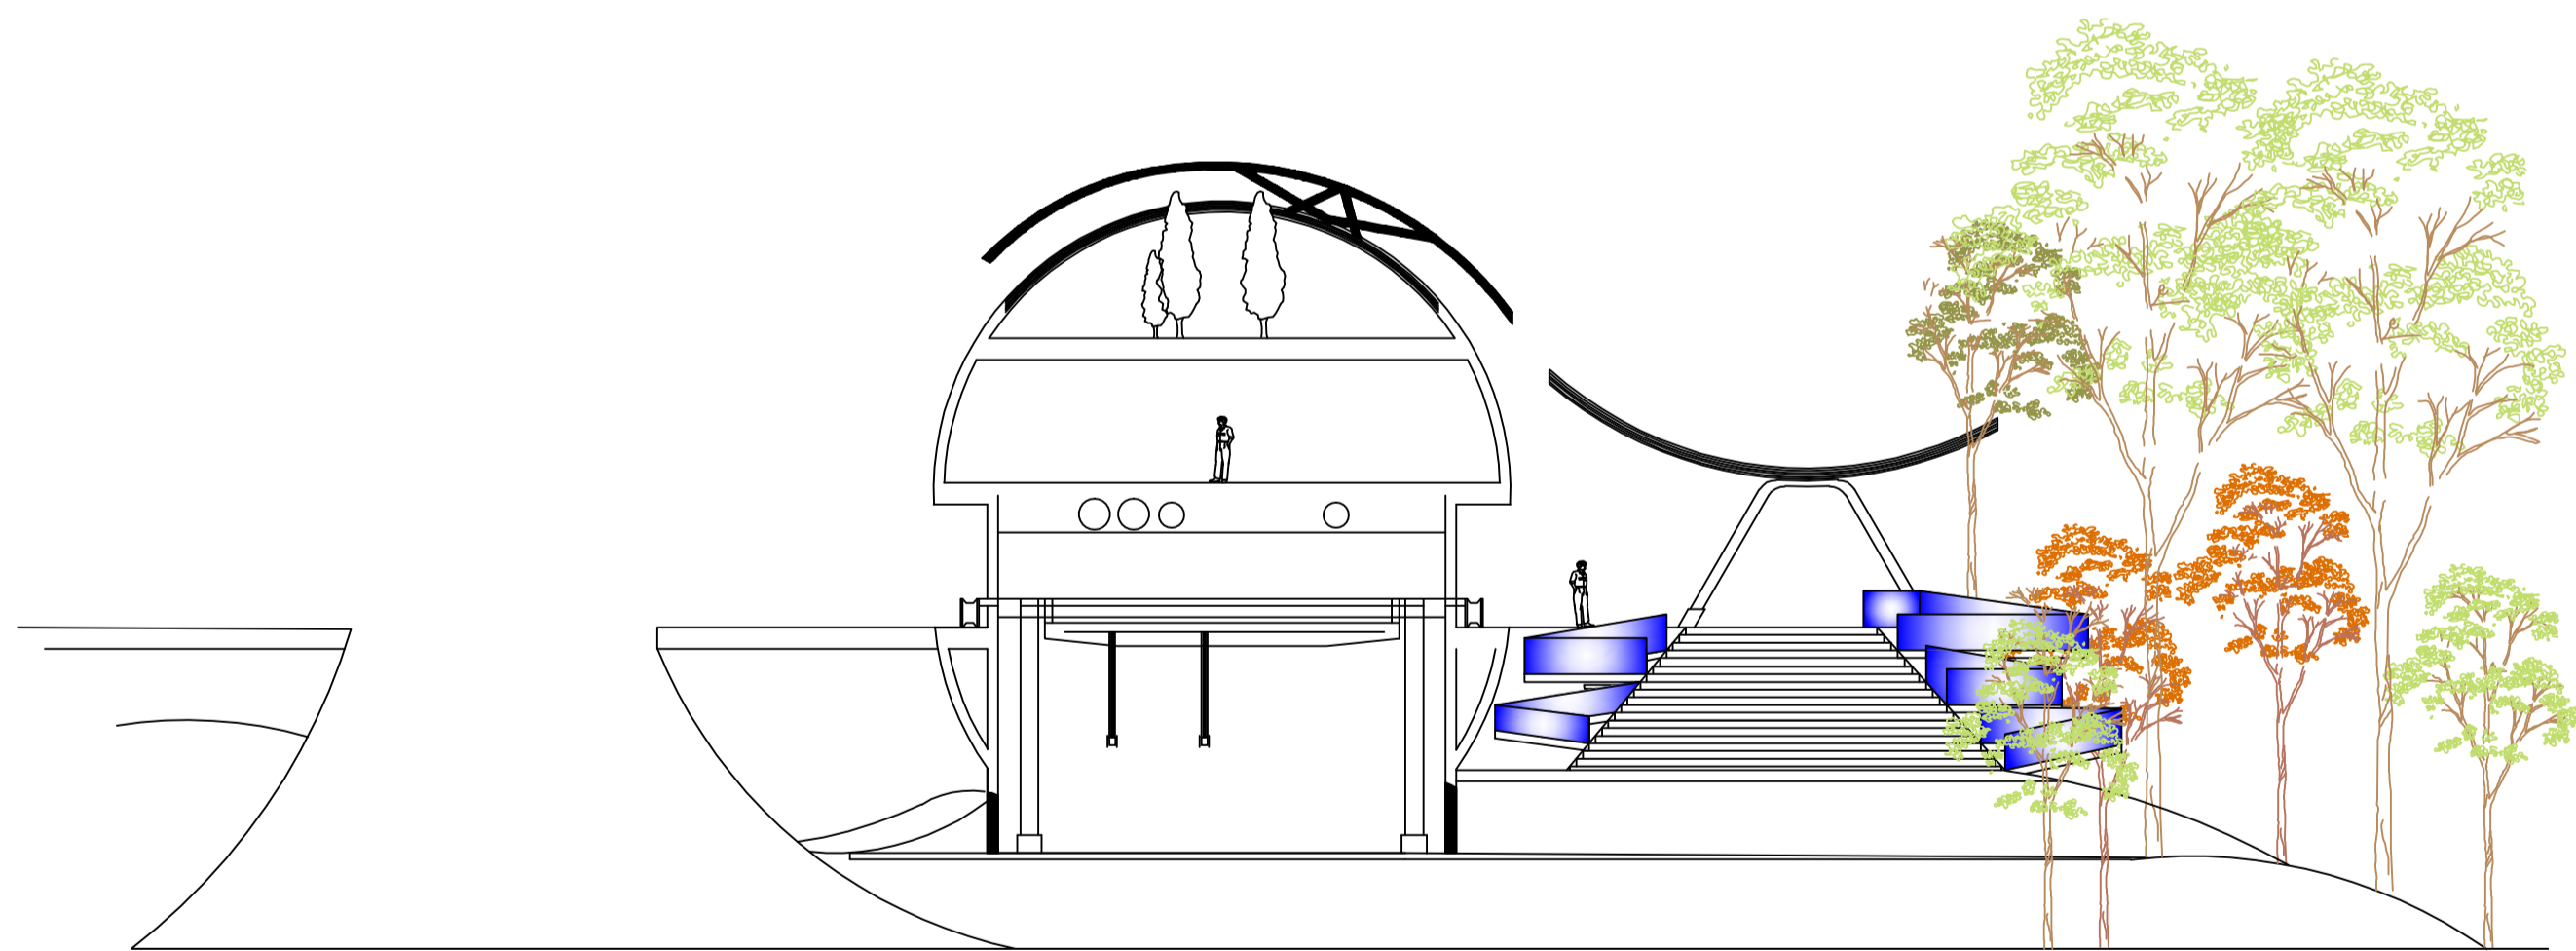

SECTION B-B 1/200